



ELEVATION @ DRIVEWAY (SLIDING GATE)

SCALE  
1/2"=1'-0" **3**

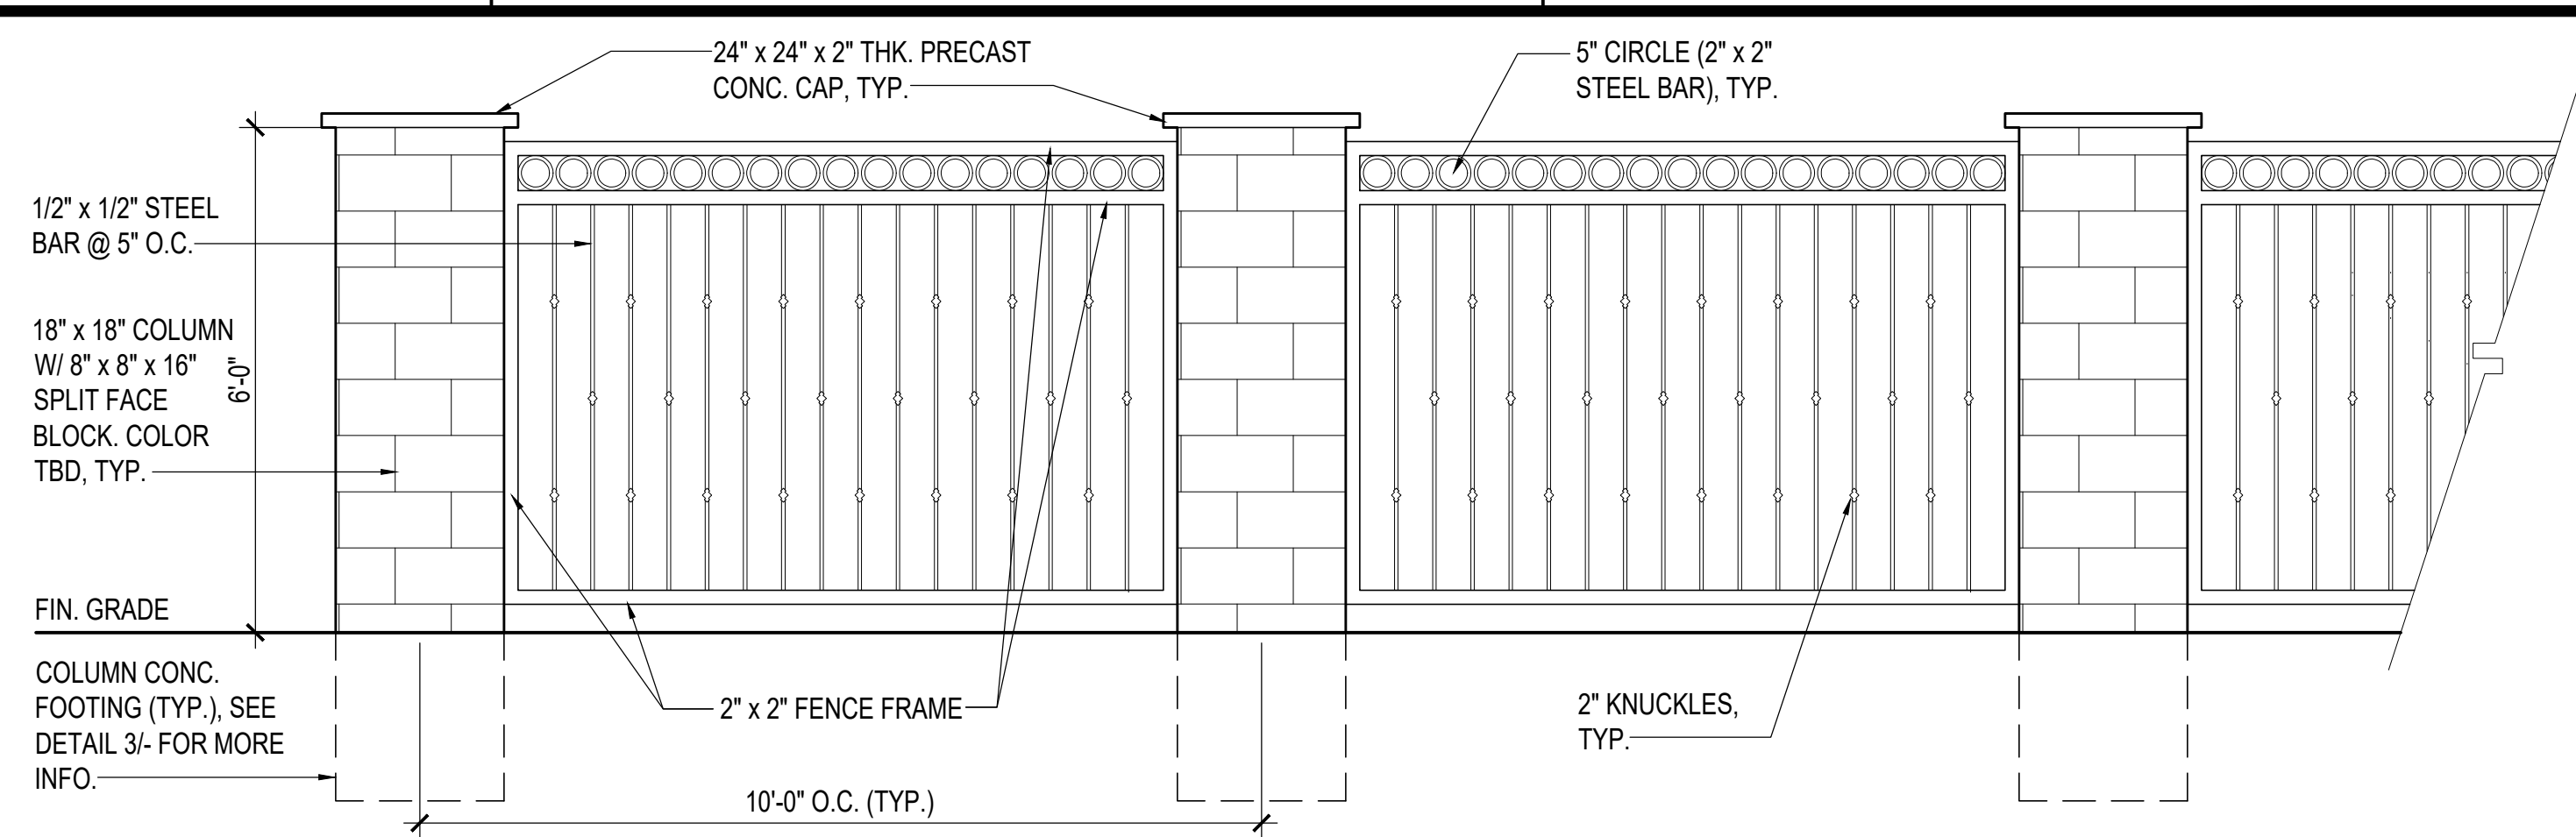

ELEVATION @ COLUMNS & WROUGHT IRON FENCE

SCALE  
1/2"=1'-0" **2**

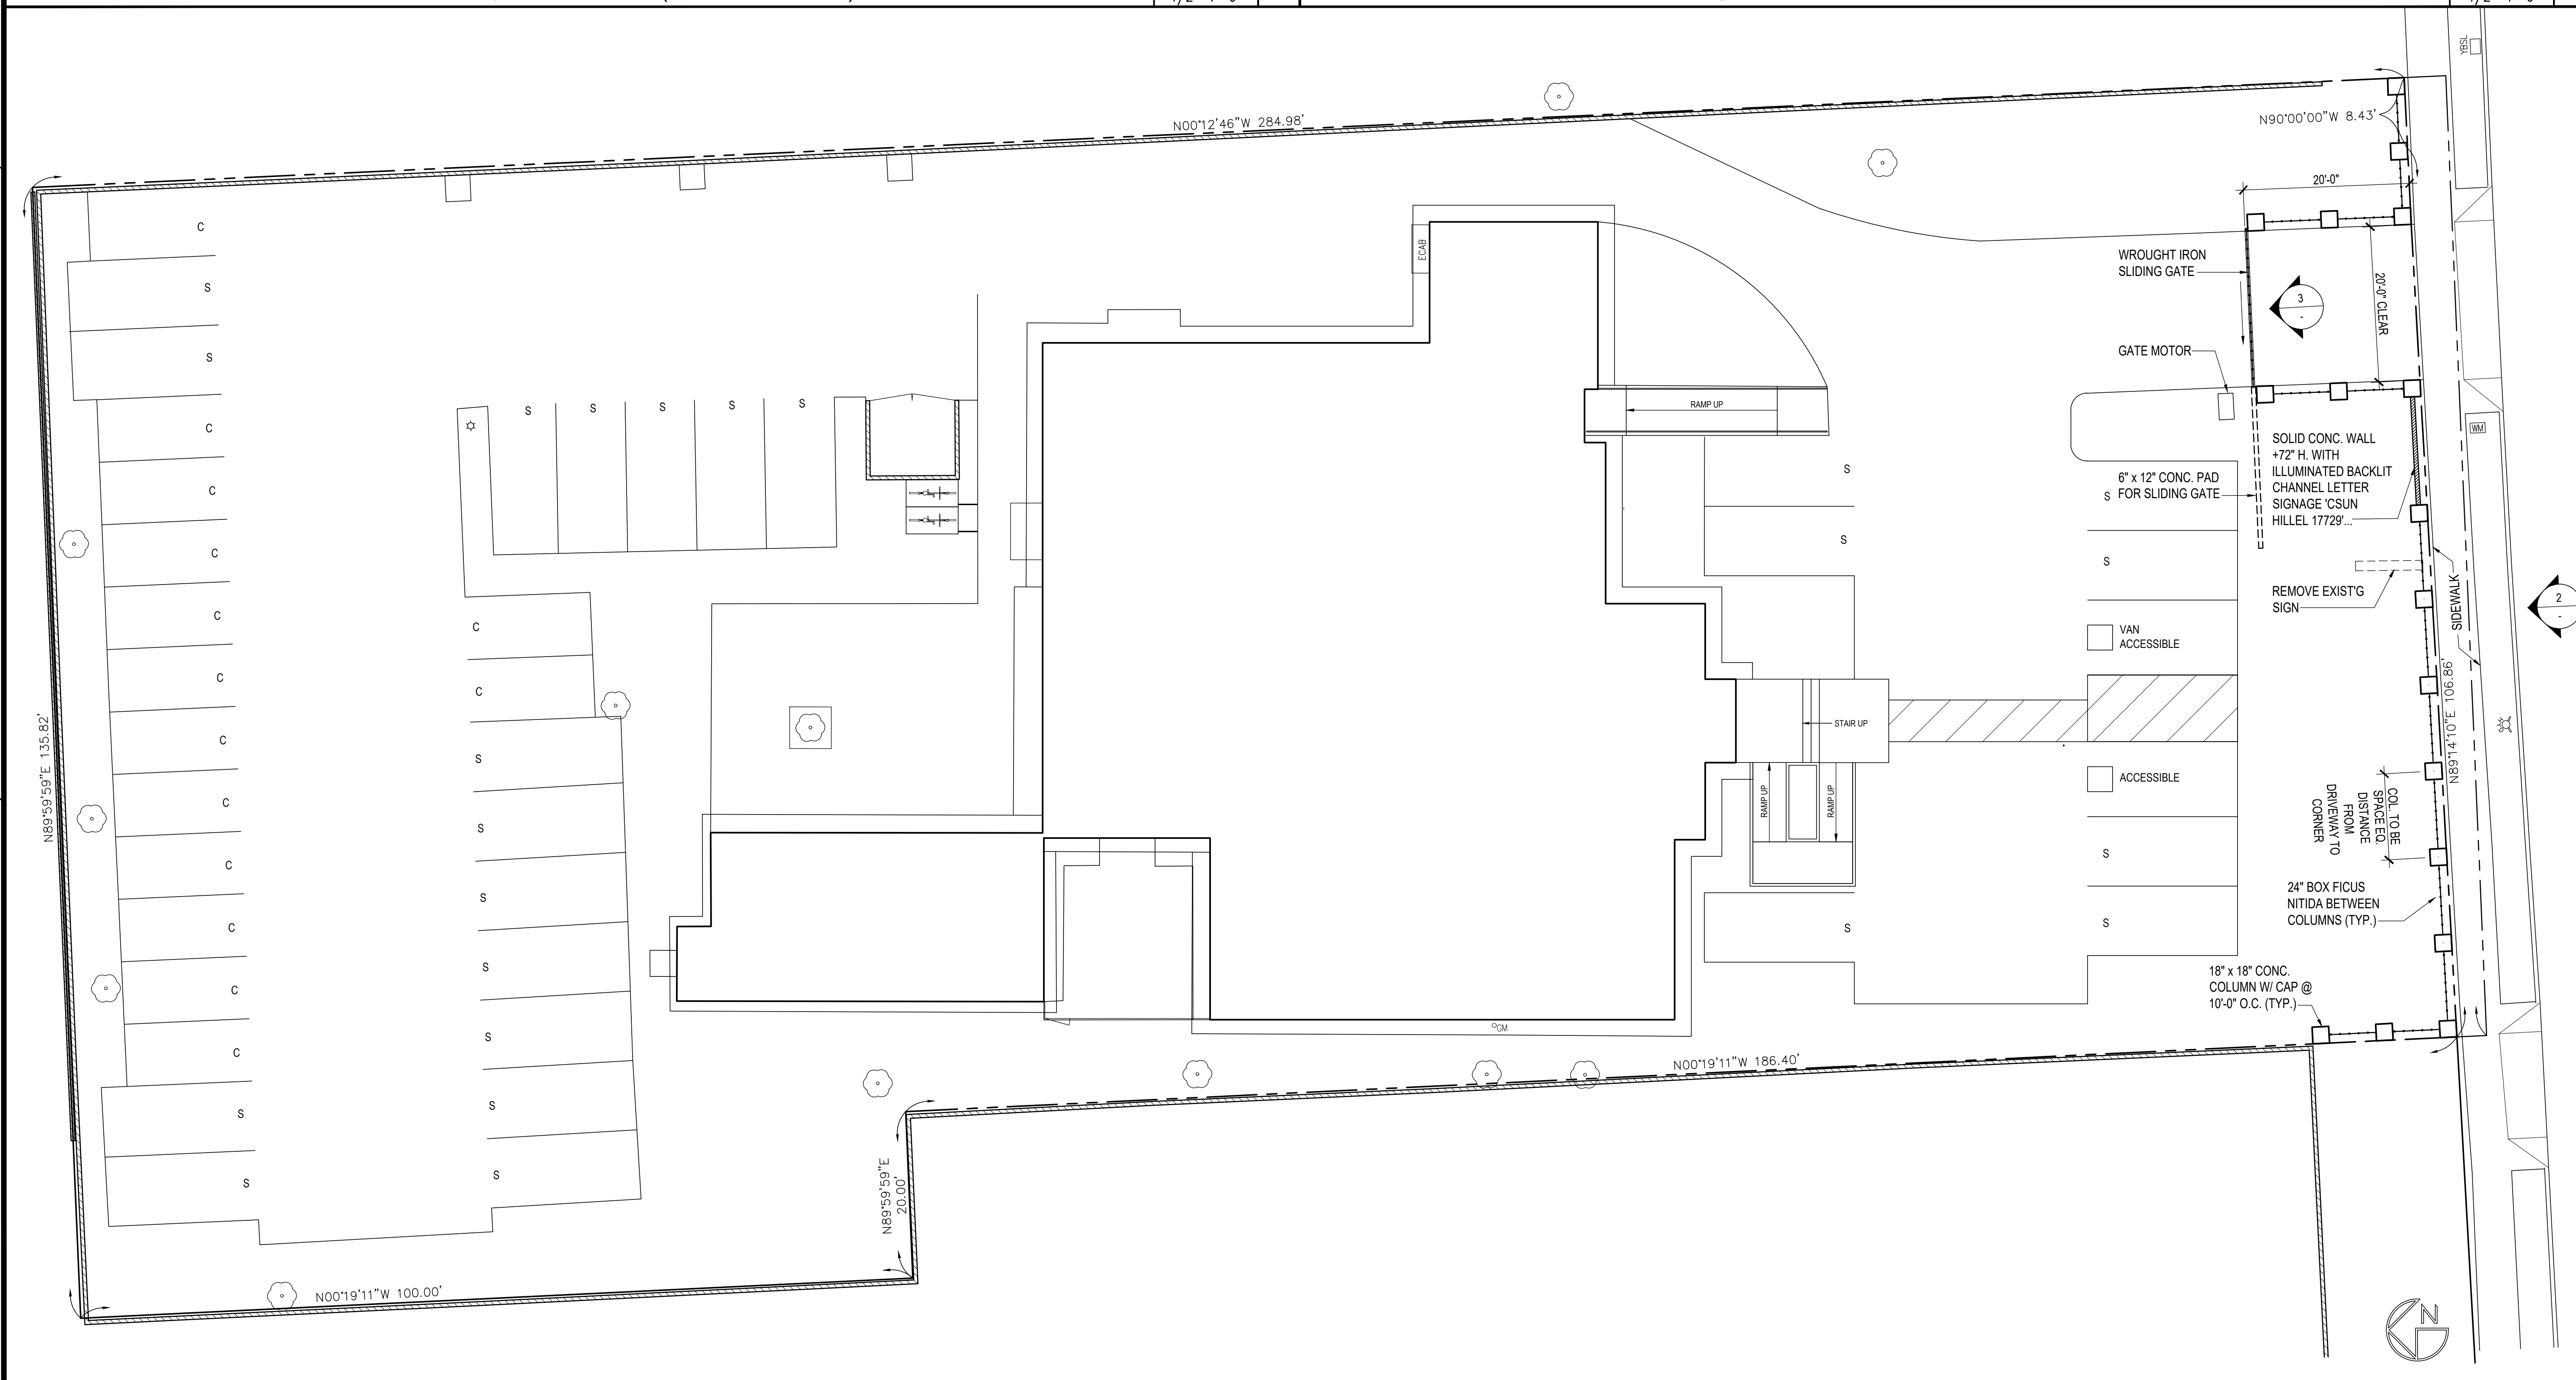

SITE PLAN

SCALE  
1"=10'-0" **1**

**DS HONDA-SPACE PLANNER**  
9700 Reseda Blvd #101  
Northridge, Ca 91324  
818/231-6212, dhonda1@yahoo.com

PROJECT NAME:

**CSUN HILLEL  
W.I. GATE & FENCE**  
17729 PLUMMER STREET  
NORTHRIDGE, CALIFORNIA 91325

SHEET TITLE:

**SITE PLAN  
FENCE DETAILS**

REVISIONS	
▲	REVISED 05/06/2020
▲	
▲	
▲	
▲	

JOB NUMBER:  
SCALE: DRAWING NO. **A1**

DRAWN BY: B.N.  
DATE: 01/22/20 INDEX NO.