


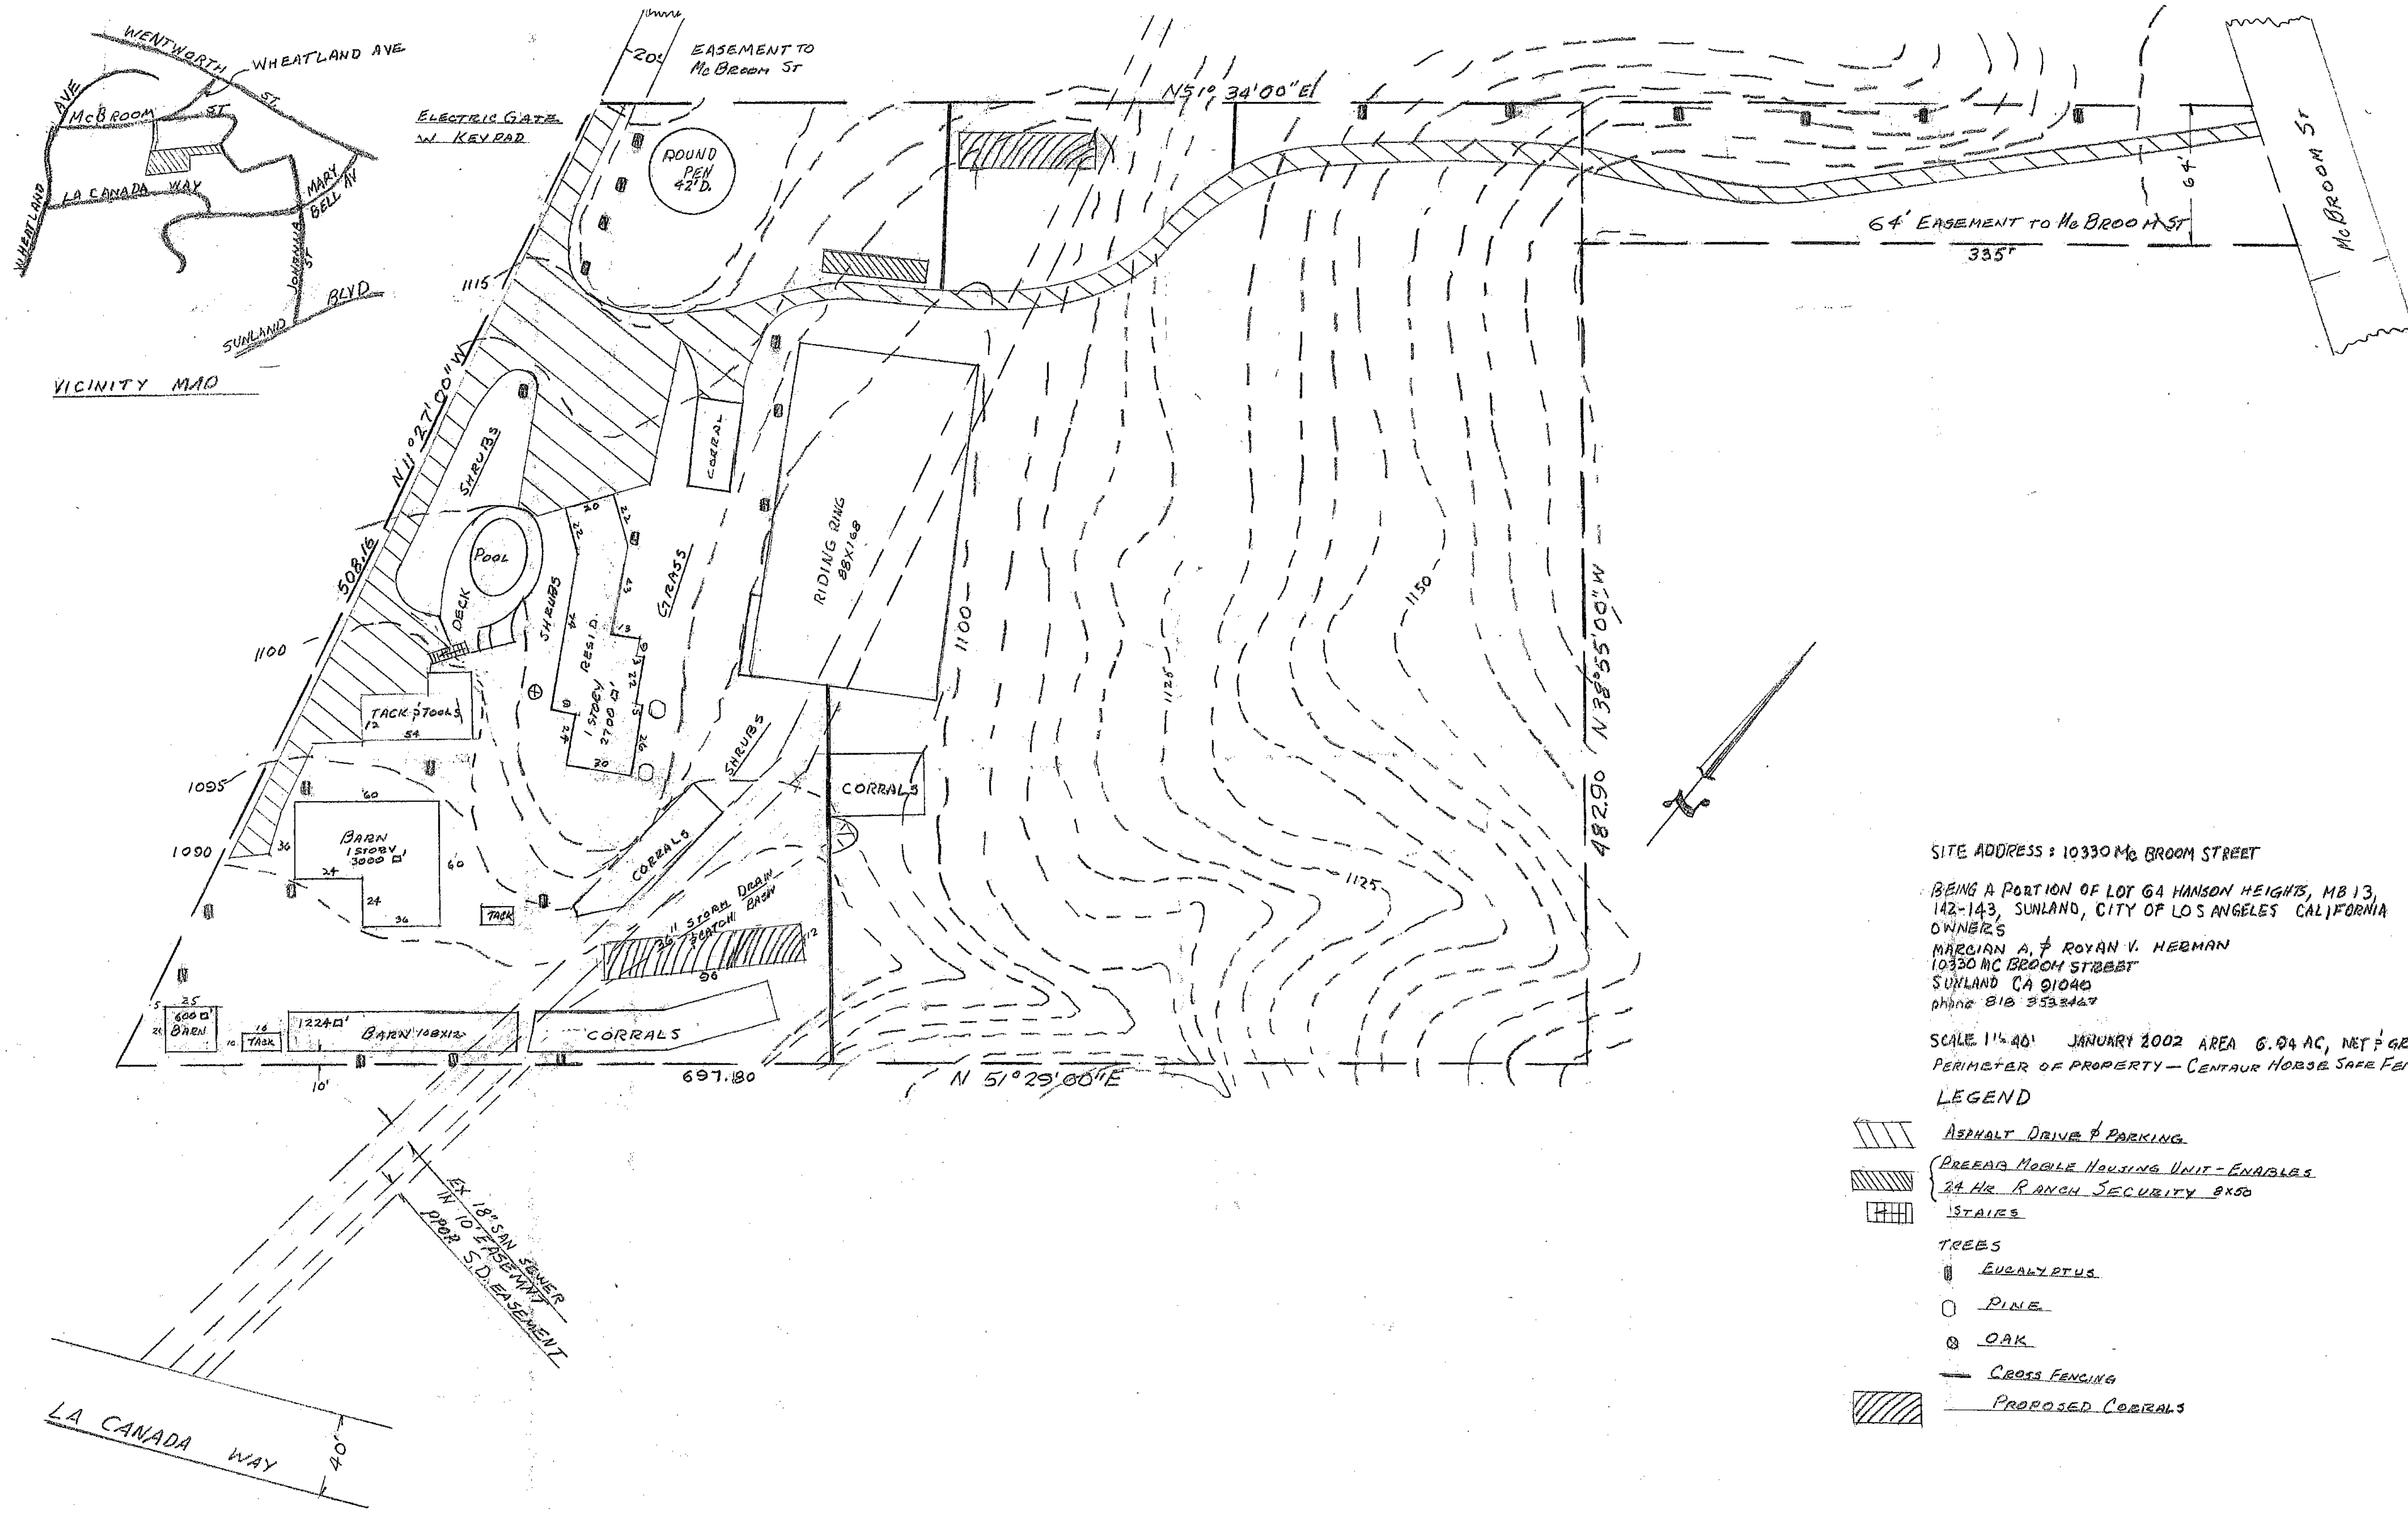


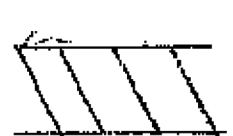

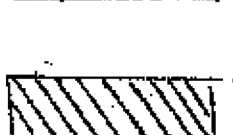


Site Plan

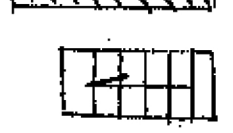

SITE ADDRESS : 10330 MC BROOM STREET
 BEING A PORTION OF LOT 64 HANSON HEIGHTS, MB 13,
 142-143, SUNLAND, CITY OF LOS ANGELES CALIFORNIA
 OWNERS
 MARGIAN A. & ROYAN V. HERMAN
 10330 MC BROOM STREET
 SUNLAND CA 91040
 phone 818 3534447

SCALE 1" = 40' JANUARY 2002 AREA 6.04 AC, NET & GROSS
 PERIMETER OF PROPERTY - CENTAUR HORSE SAFE FENCE

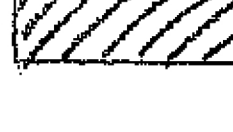- LEGEND**
-  ASPHALT DRIVE & PARKING
 -  PRECAST MOBILE HOUSING UNIT - ENABLES 24 HR RANCH SECURITY BX50
 -  STAIRS
 - TREES
 -  EUCALYPTUS
 -  PINE
 -  OAK
 -  CROSS FENCING
 -  PROPOSED CORRALS