
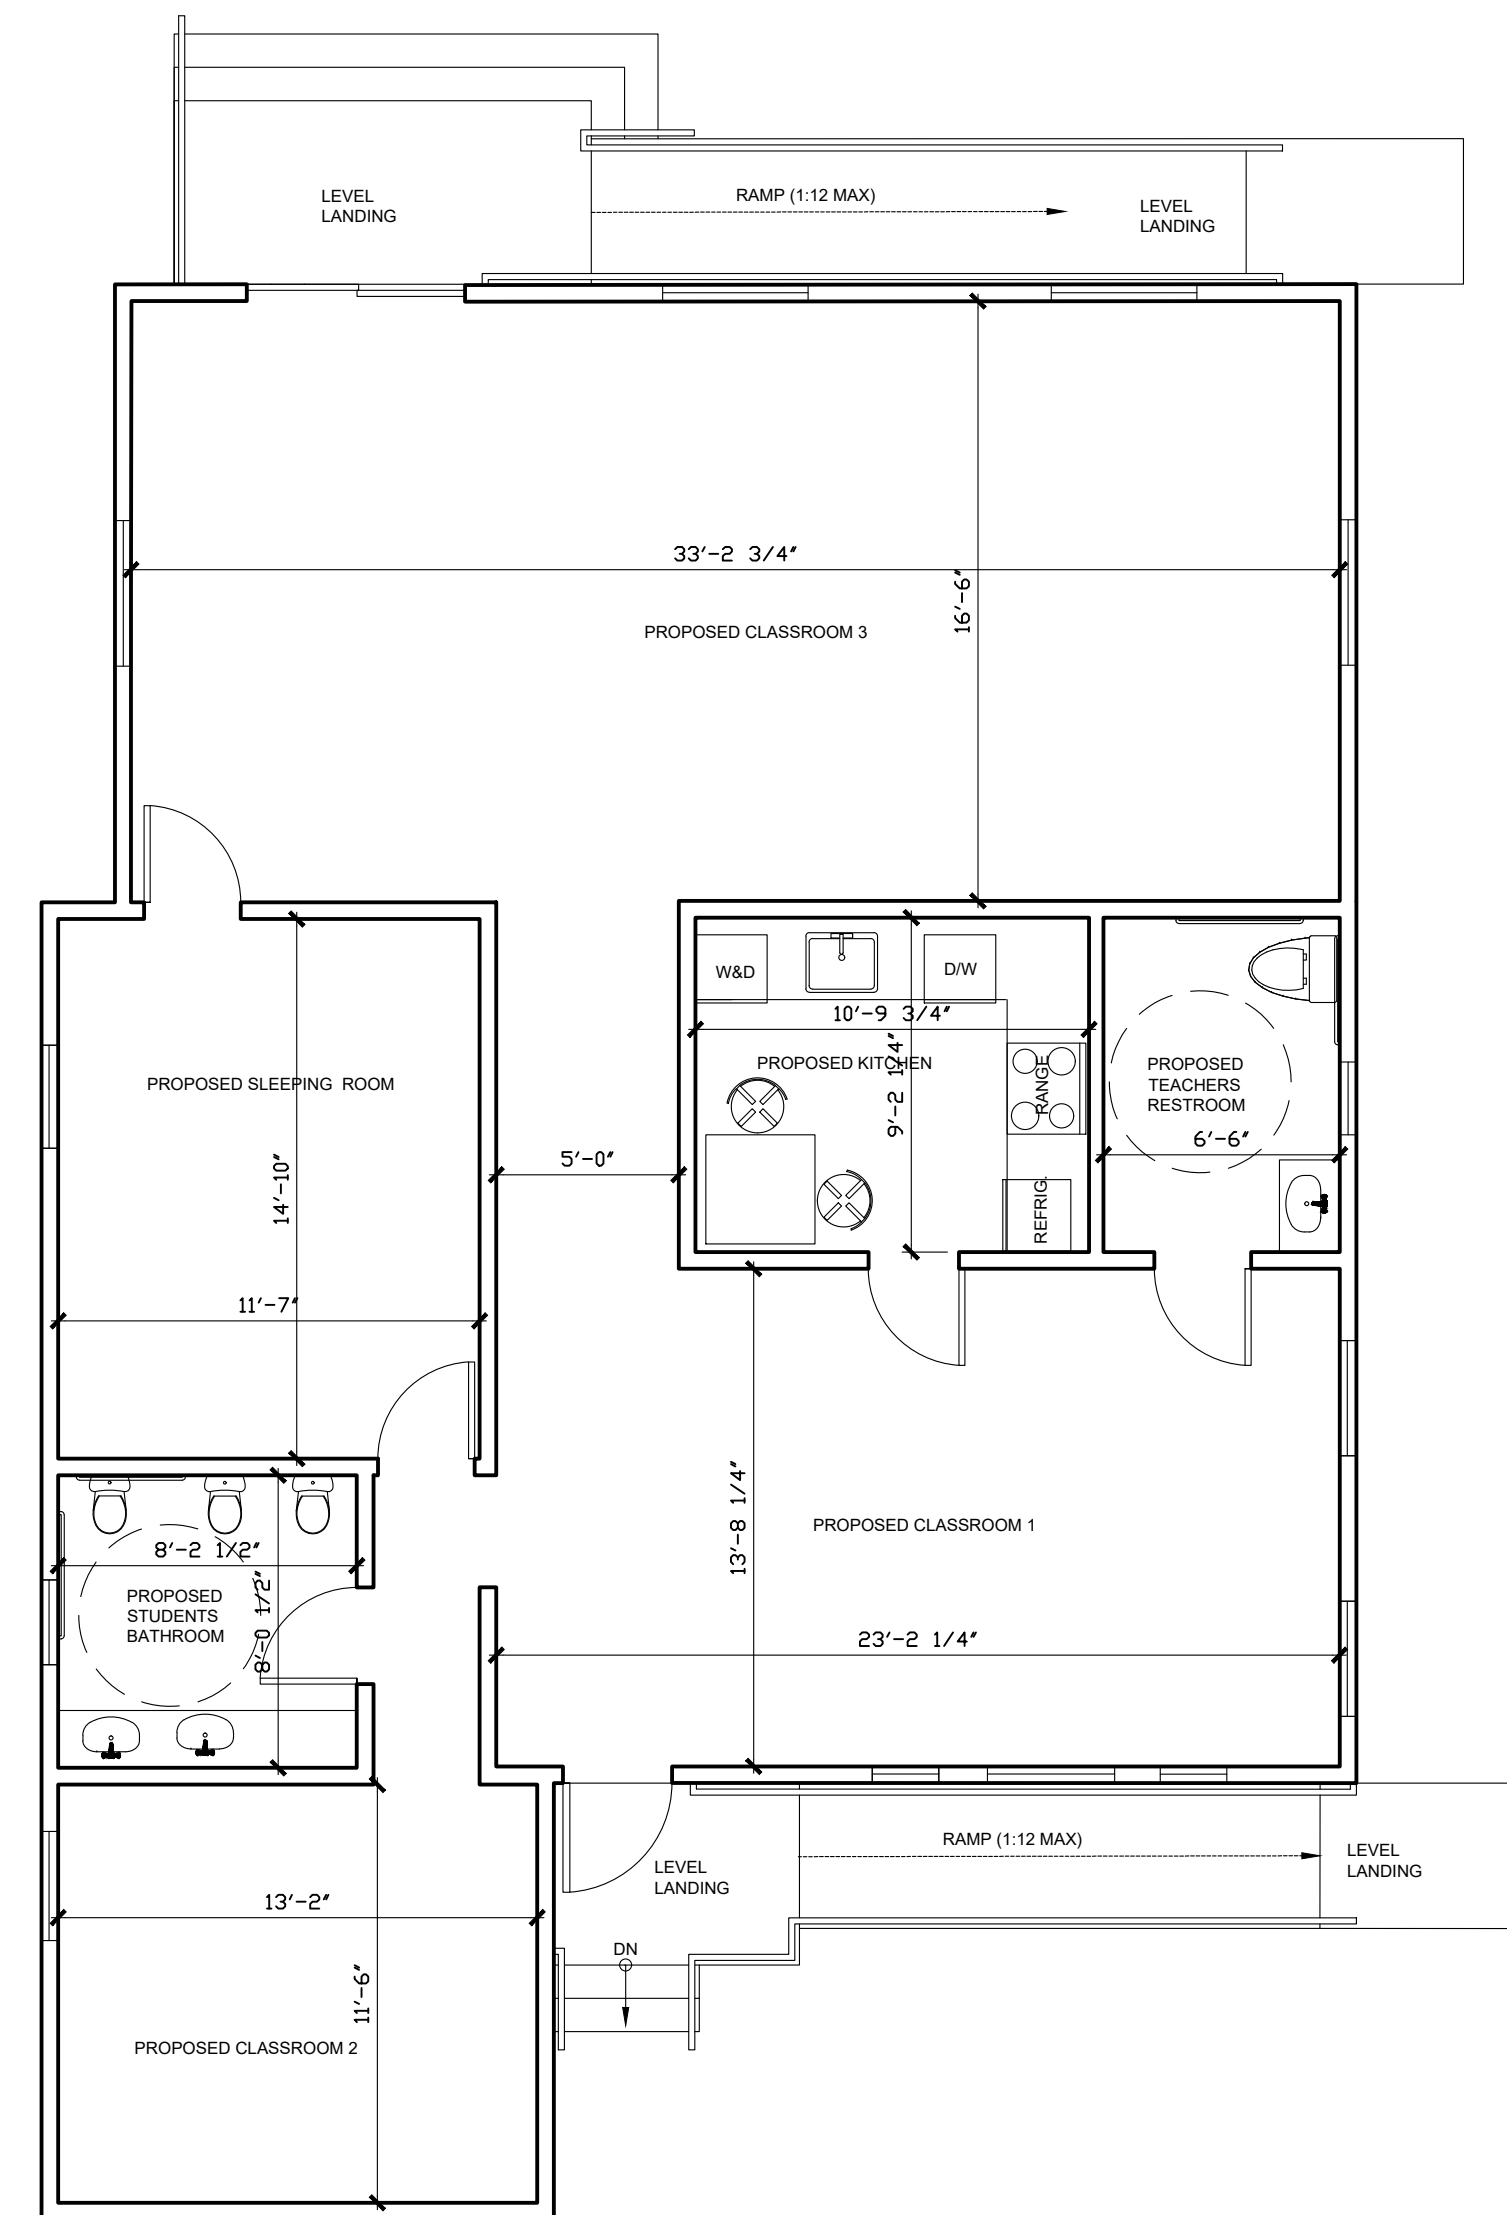


EXISTING FLOOR PLAN
SCALE 3/16"=1'-0"

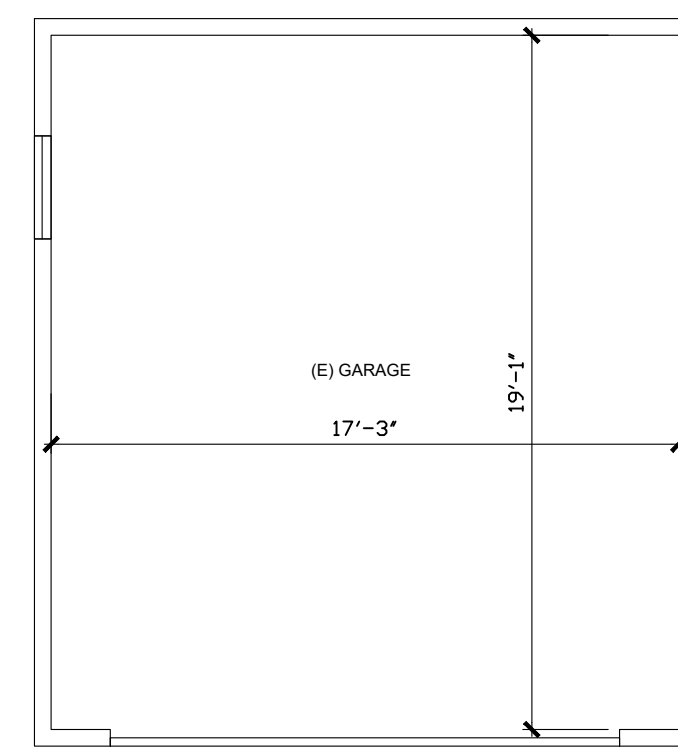

PROPOSED FLOOR PLAN
SCALE 3/16"=1'-0"

NOTE:

USEABLE FLOOR AREA (EXCLUDING RESTROOMS, KITCHEN AND CORRIDOR) 1181 SQ.FT.
REQUIRED USEABLE FLOOR AREA = 31 CHILDREN x 35 SQ.FT. = 1085 SQ.FT.<1181 SQ.FT.

REVISIONS

COASTAL WATER DEVELOPMENT, INC.
11606 Chenault st, #301, Los Angeles, CA 90049
Ph. (310)980-6526
Email: cwwdconstit@gmail.com

UNIVERSAL PRESCHOOL
11841 W Burbank blvd,
Valley Village, CA 91607

FLOOR PLAN

Date: MARCH 2019
Scale: As Noted
Design by:
Drawn:
Job No
Sheet

A-2